
## TOWN OF OLIVER ALLEY BETWEEN SCHOOL AVENUE AND KOOTNEY STREET SANITARY SEWER AND WATERMAIN REPLACEMENTS

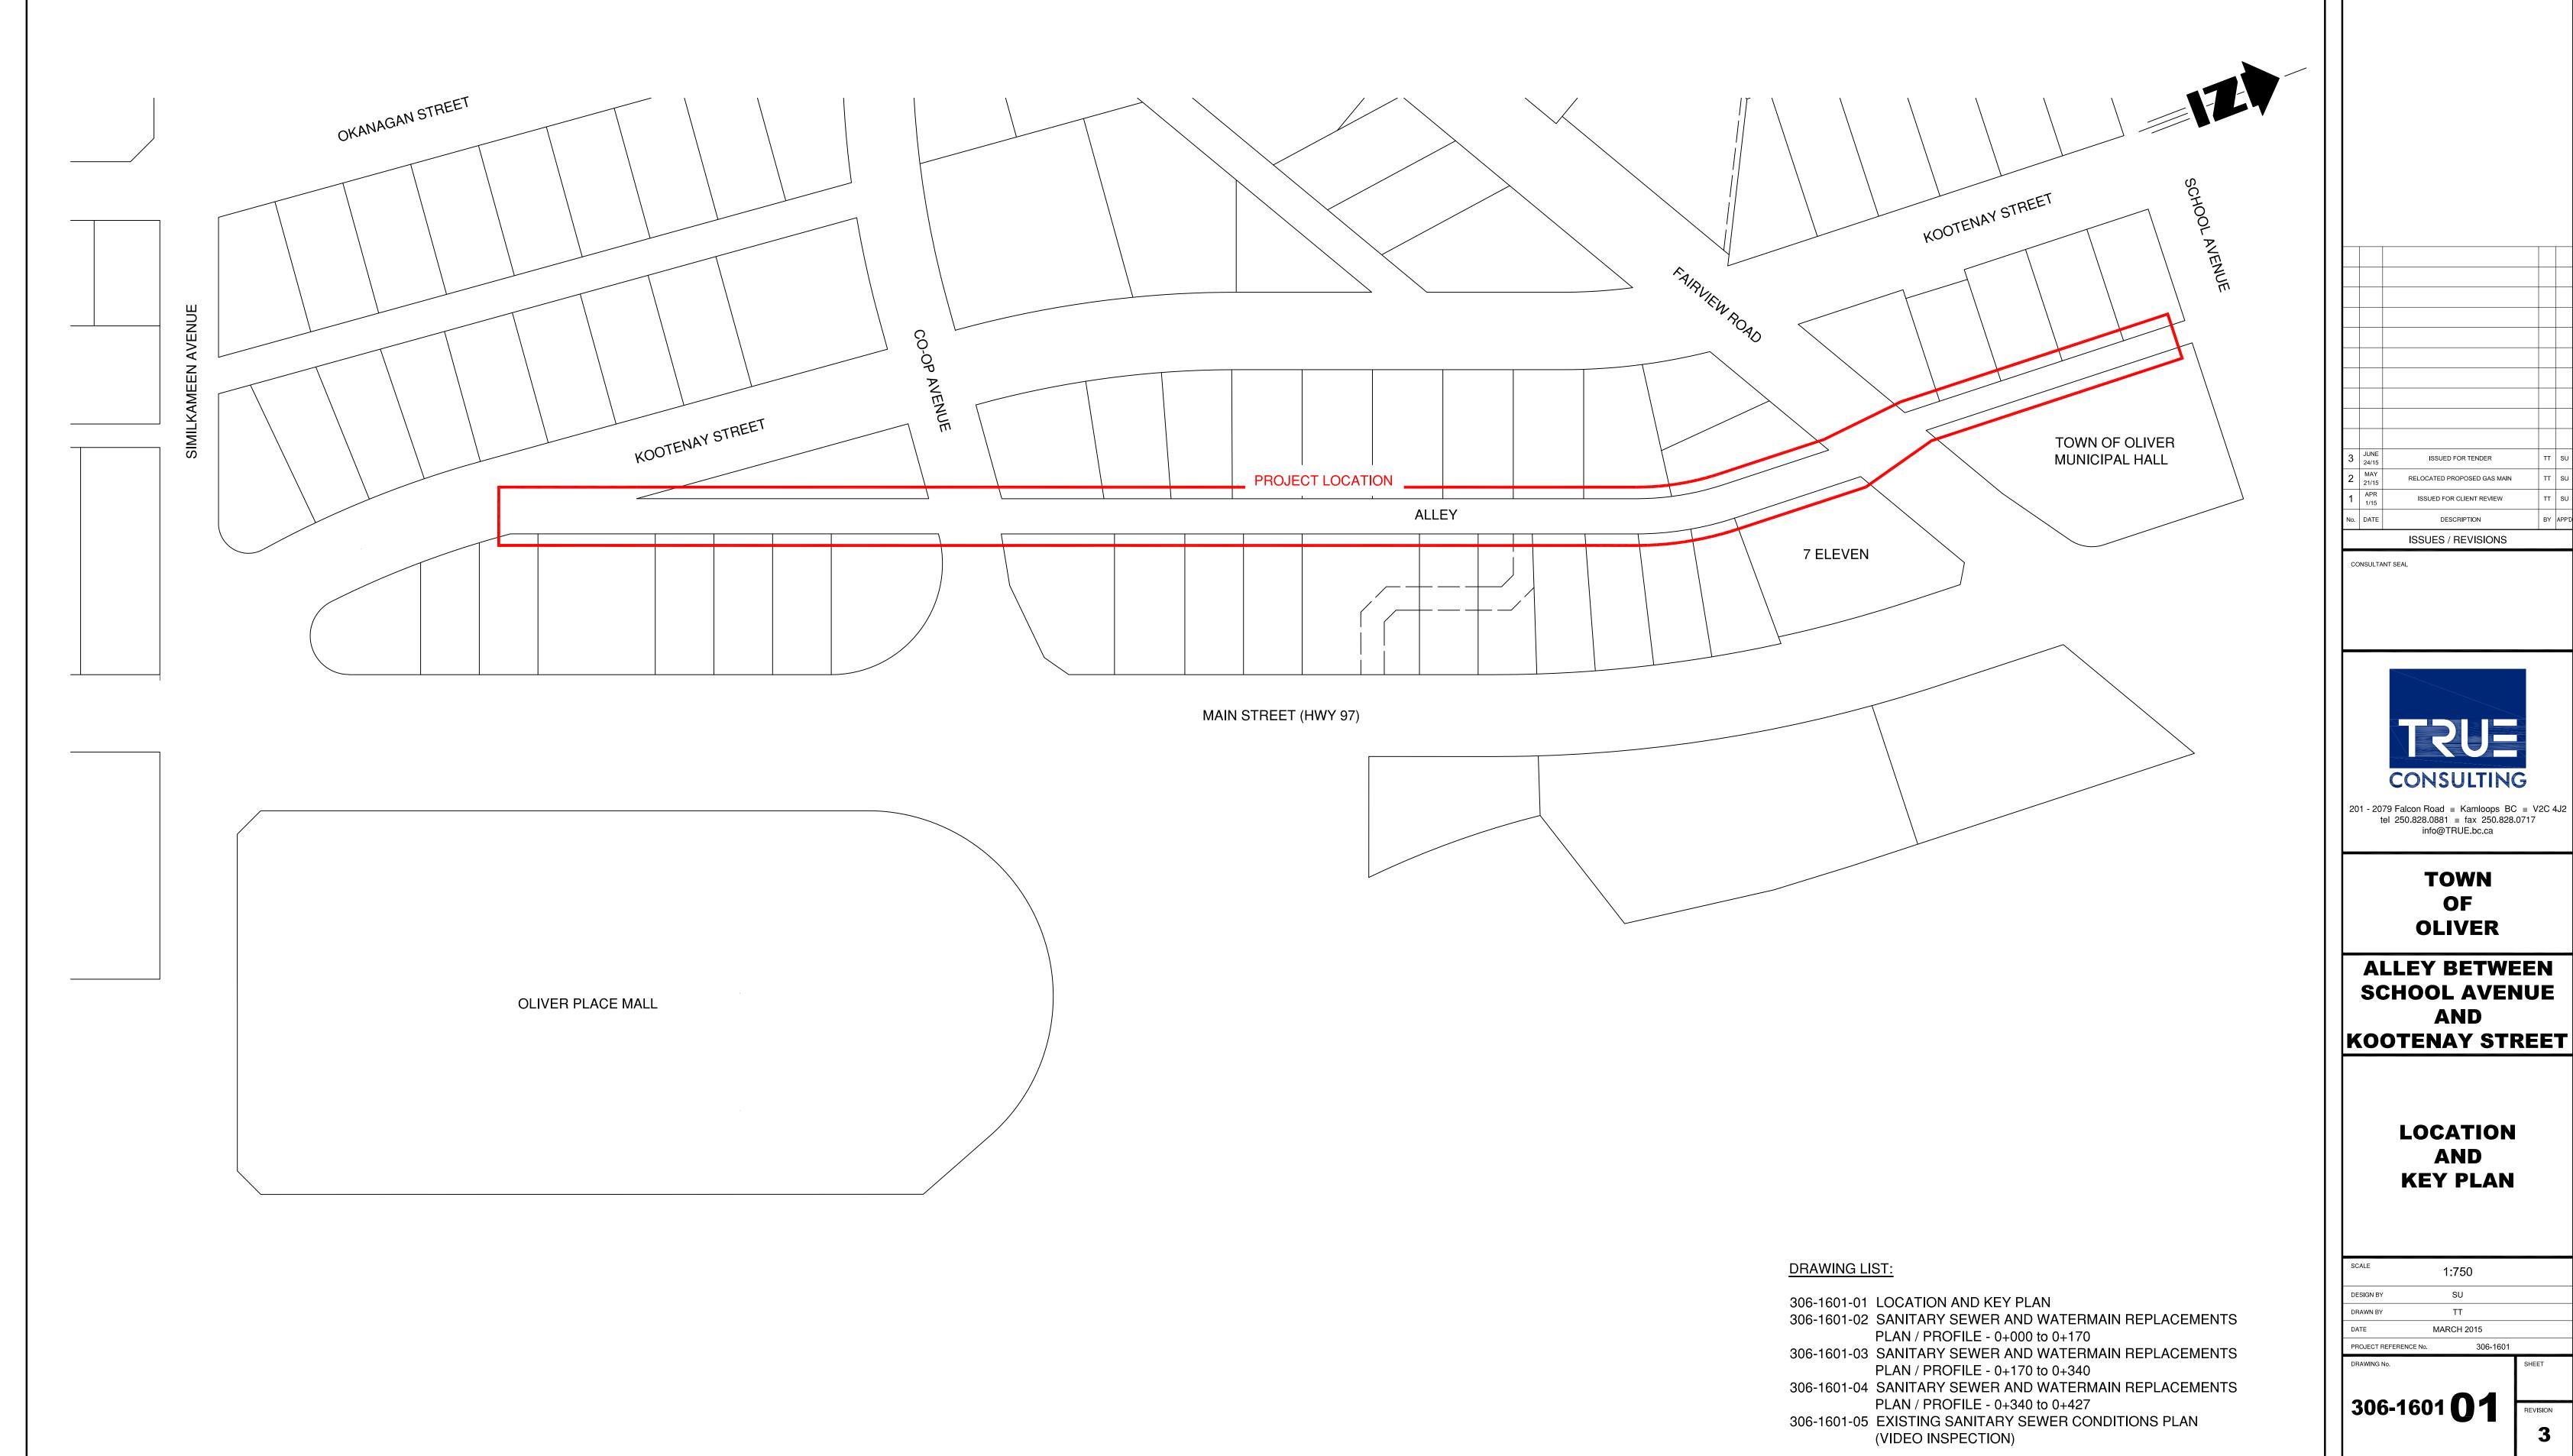

info@TRUE.bc.ca

**TOWN** 

OF

**OLIVER** 

**AND** 

**AND** 

MARCH 2015