


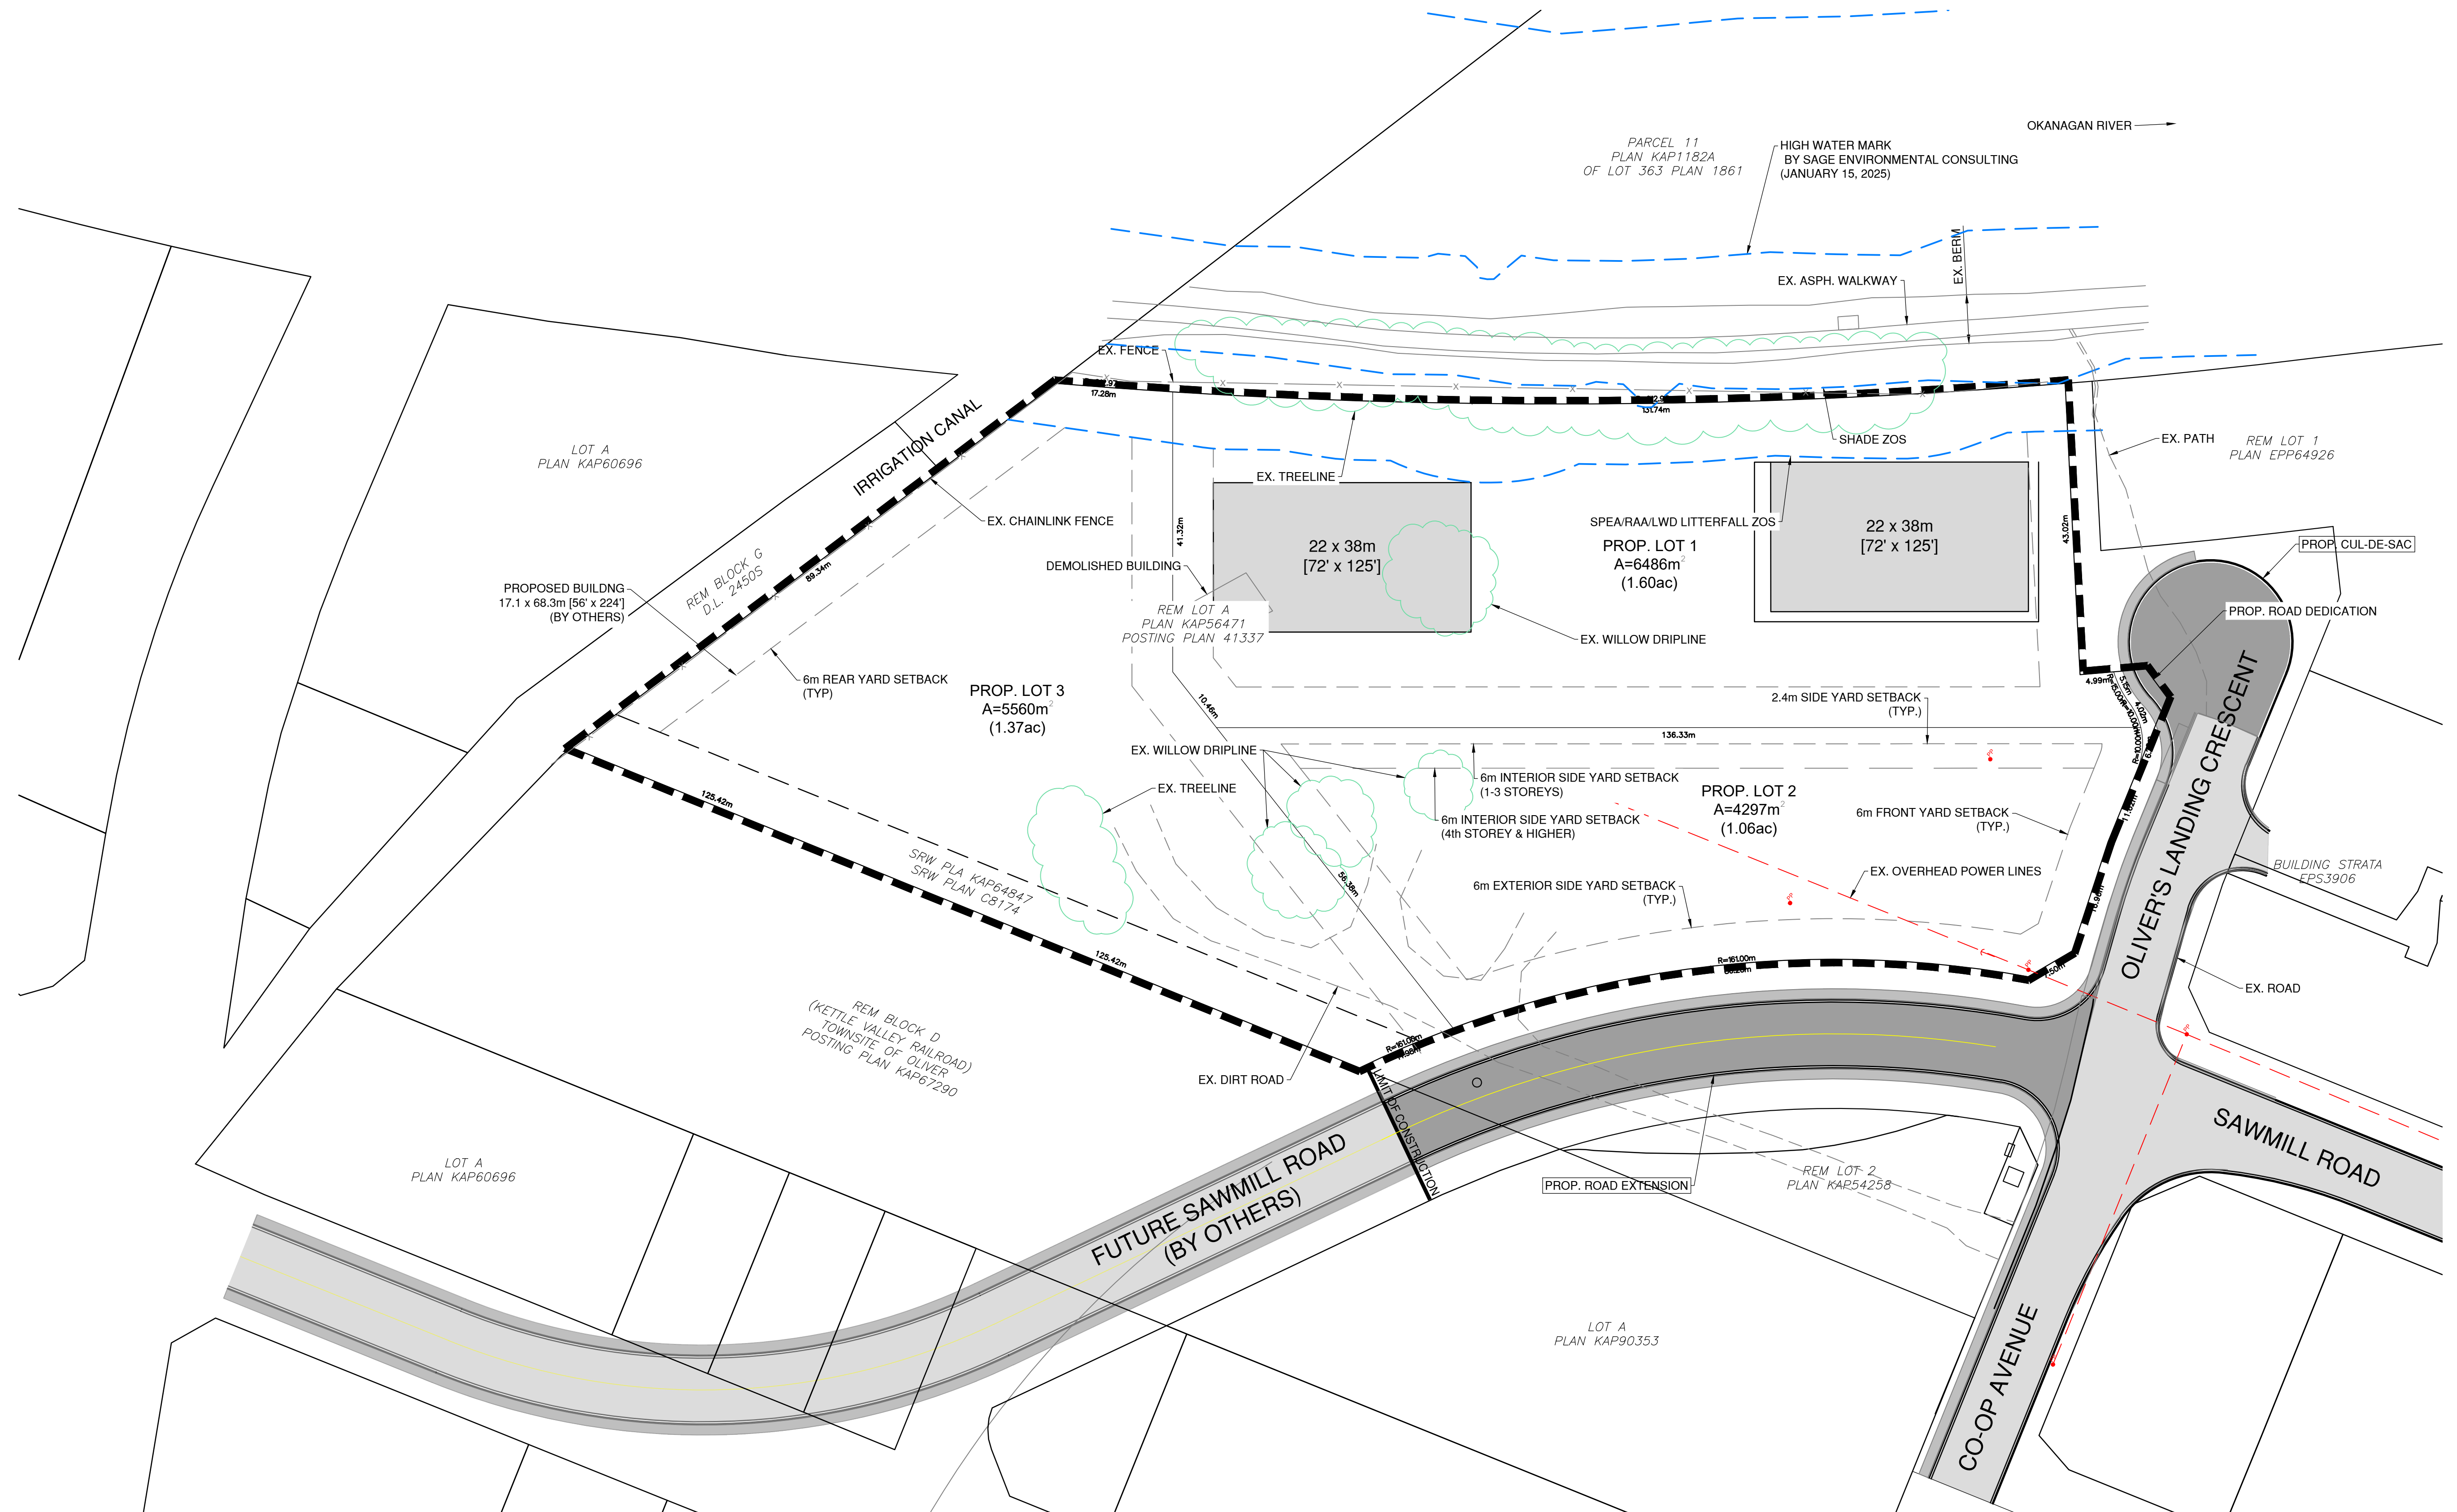

SEAL							DESIGN: -	TOWN OF OLIVER 210 CO-OP AVENUE CONCEPTUAL PLAN	Drawing No. 24-036-C001	Sheet:
							DRAWN: TJR			1 of 01
							CHECKED: -			Rev.:
							DATE: FEB 20, 2025			B
							SCALE: 1:500			
	B	APR. 3, 2025	TJR	STRATA OPTION	-					
	A	FEB. 20, 2025	TJR	CONCEPTUAL PLAN	-					
	NO.	DATE	DRN	REVISION	CHK'D					